


KEY TO SYMBOLS

- ETC Source 4 26deg 575w
- ETC Source 4 36deg 575w
- ETC Source 4 50deg 575w
- Altman 360Q 6x9 750w
- ETC Source 4 PARnel 575w
- Altman PAR64 WFL 1000w
- 6" Fresnel 750w
- Altman F-Cyc 1000w
- Altman Spectra Cyc 100w, RGBA

LABEL LEGEND

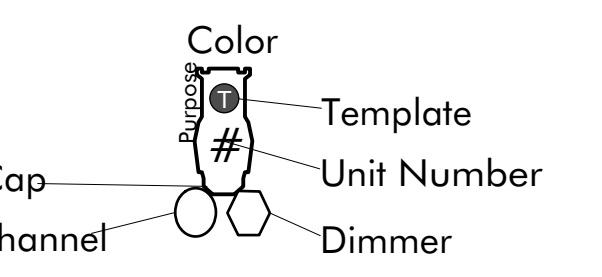

NOTES

-An extra system of shins may be installed between the mid and shin on each boom depending on fixture availability, check with management.

BU Dance Theater
Reperatory Light Plot



SCALE:
1/2" = 1'-0"
DATE:
12/16/19
Drawn By:
MBF

Plate:
1
Of 2

LIGHT PLOT